


TYPICAL LATERAL INSTALLATION

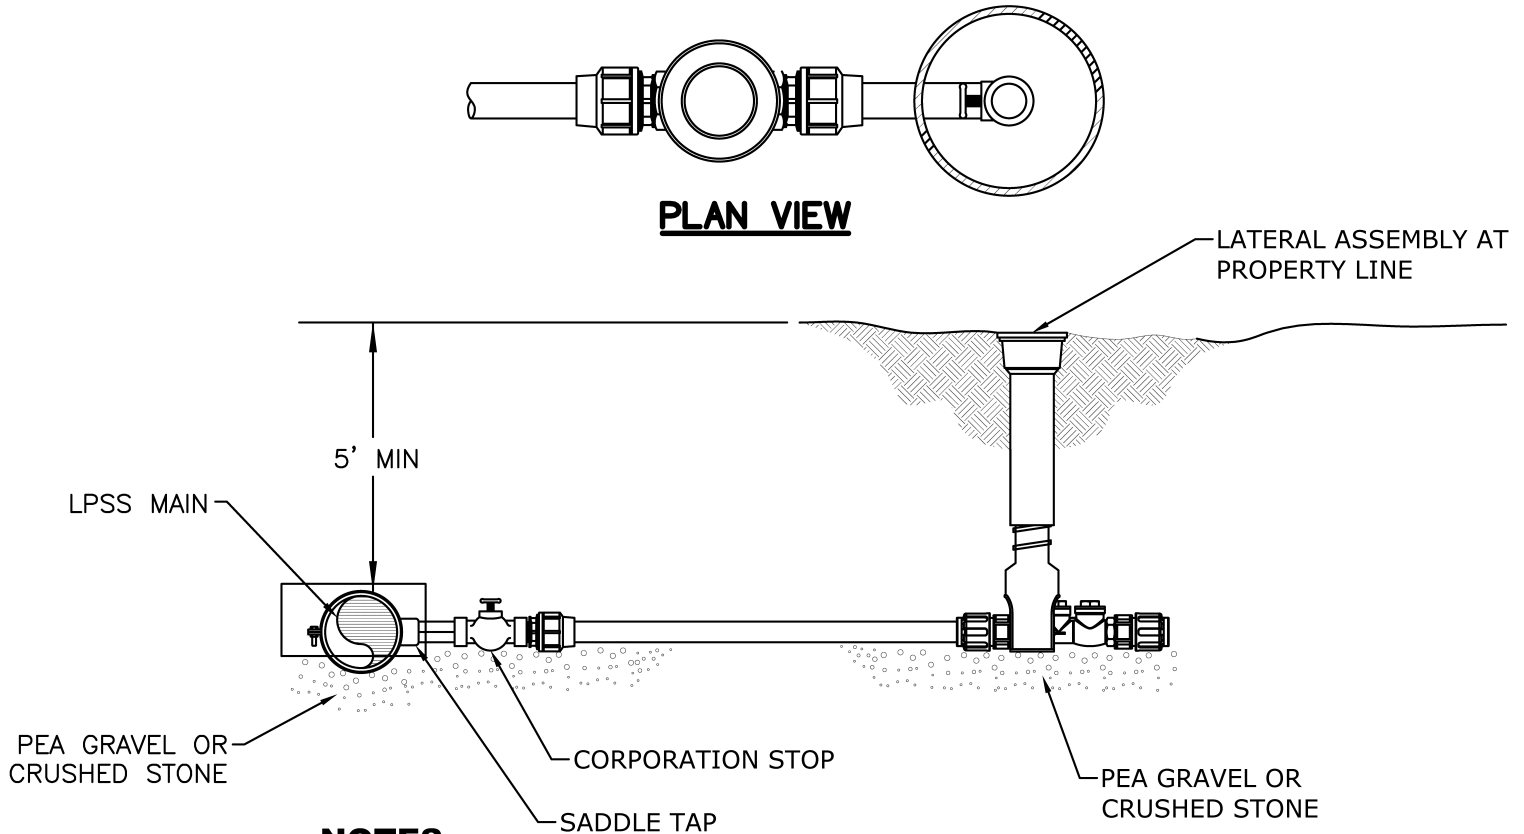

NOTES:

1. SIZE OF LPSS MAIN AND LATERAL PER PP SHEETS
2. ALL LATERAL TO BE INSTALLED BY DIRECTIONAL DRILL IF CROSSING A ROAD.